



# Certificate of Accreditation

## On-Site Waste Water Management System

This Certificate of Accreditation is hereby issued by the Minister for Building and Construction pursuant to Section 18 of the *Building Act 2016* and the Plumbing Code of Australia, as applicable.

**System:** **Eljen – GEOTEXTILE Single Pass Sand Filter With Liner System (GSPSFWL)**

**Manufacturer/Supplier** **Eljen Corporation Hartford, CT, USA**  
**Eljen Pacific Inc**  
**ACN 607351511**

**Of** **16 The Lee Devonport, TAS 7310**


This is to certify that the **Eljen GEOTEXTILE Single Pass Sand Filter With Liner System (GSPSFWL)** Waste water Treatment System utilising the same treatment process as the Tasmanian Accredited standard Eljen – GEOTEXTILE Sand Filter System (GSF) has been accredited for use as on-site waste water management system in single dwellings (within plumbing installations in Tasmania). This accreditation is subject to the conditions and permitted uses specified in Schedule 2 of the Tasmanian Accredited standard GSF System.

**Peter John Graham**  
**Director of Building Control**  
Delegate of the Minister for Building and Construction

**Date of Issue:** **20 November 2019**

**Certificate No:** **DOC/19/86571**


**This Certificate of Accreditation is valid until 20 November 2024, subject to conditions or unless withdrawn earlier by the Director of Building Control**

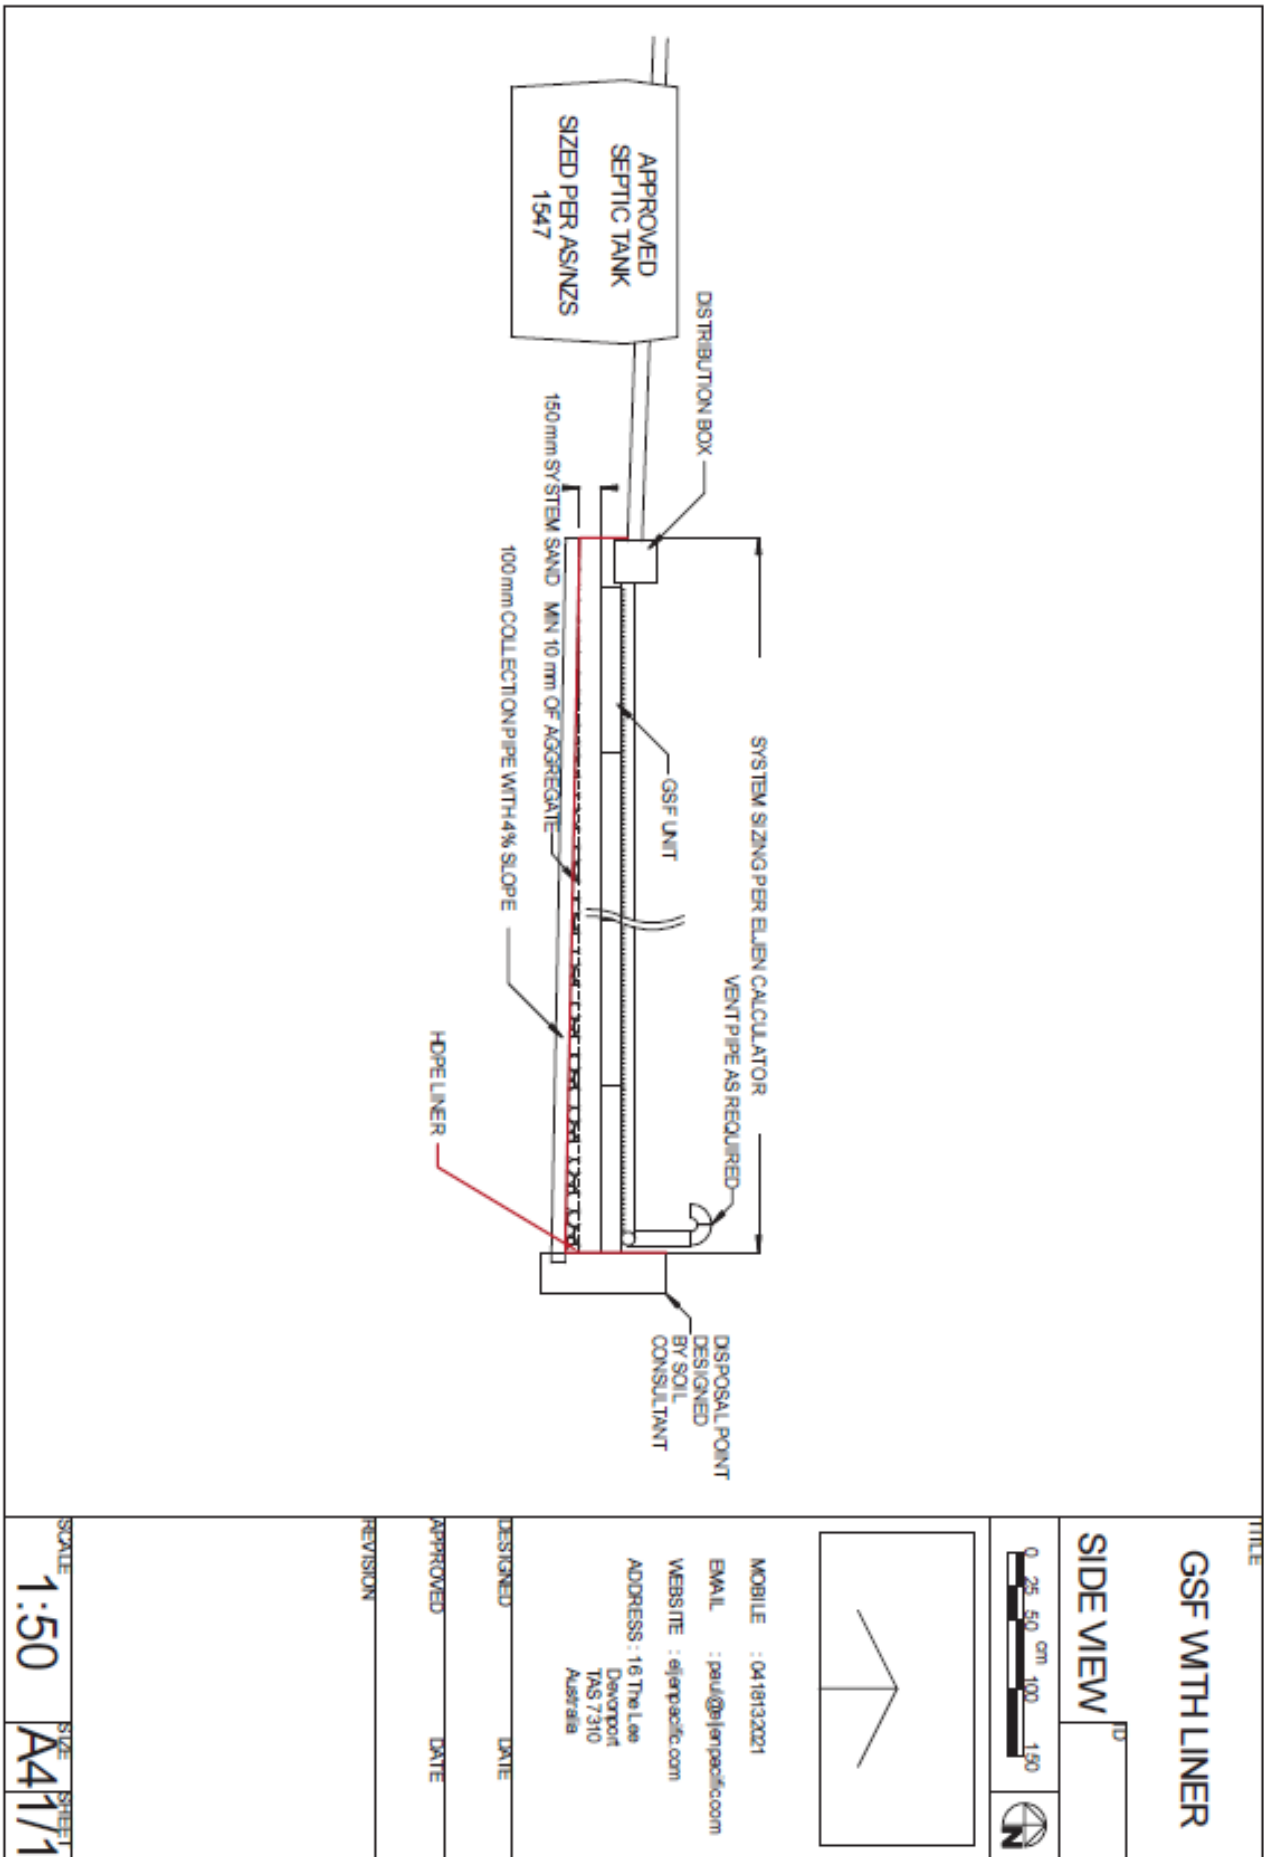

TITLE

**GSF WITH LINER**

**SIDE VIEW**

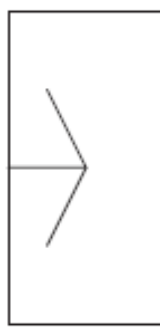

MOBILE : 0418132021

EMAIL : paul@eljenpacific.com

WEBSITE : eljenpacific.com

ADDRESS : 16 The Lee  
Devonport  
TAS 7310  
Australia

DESIGNED \_\_\_\_\_ DATE \_\_\_\_\_

APPROVED \_\_\_\_\_ DATE \_\_\_\_\_


REVISION \_\_\_\_\_

SCALE

**1:50**

SIZE SHEET


**A41/1**

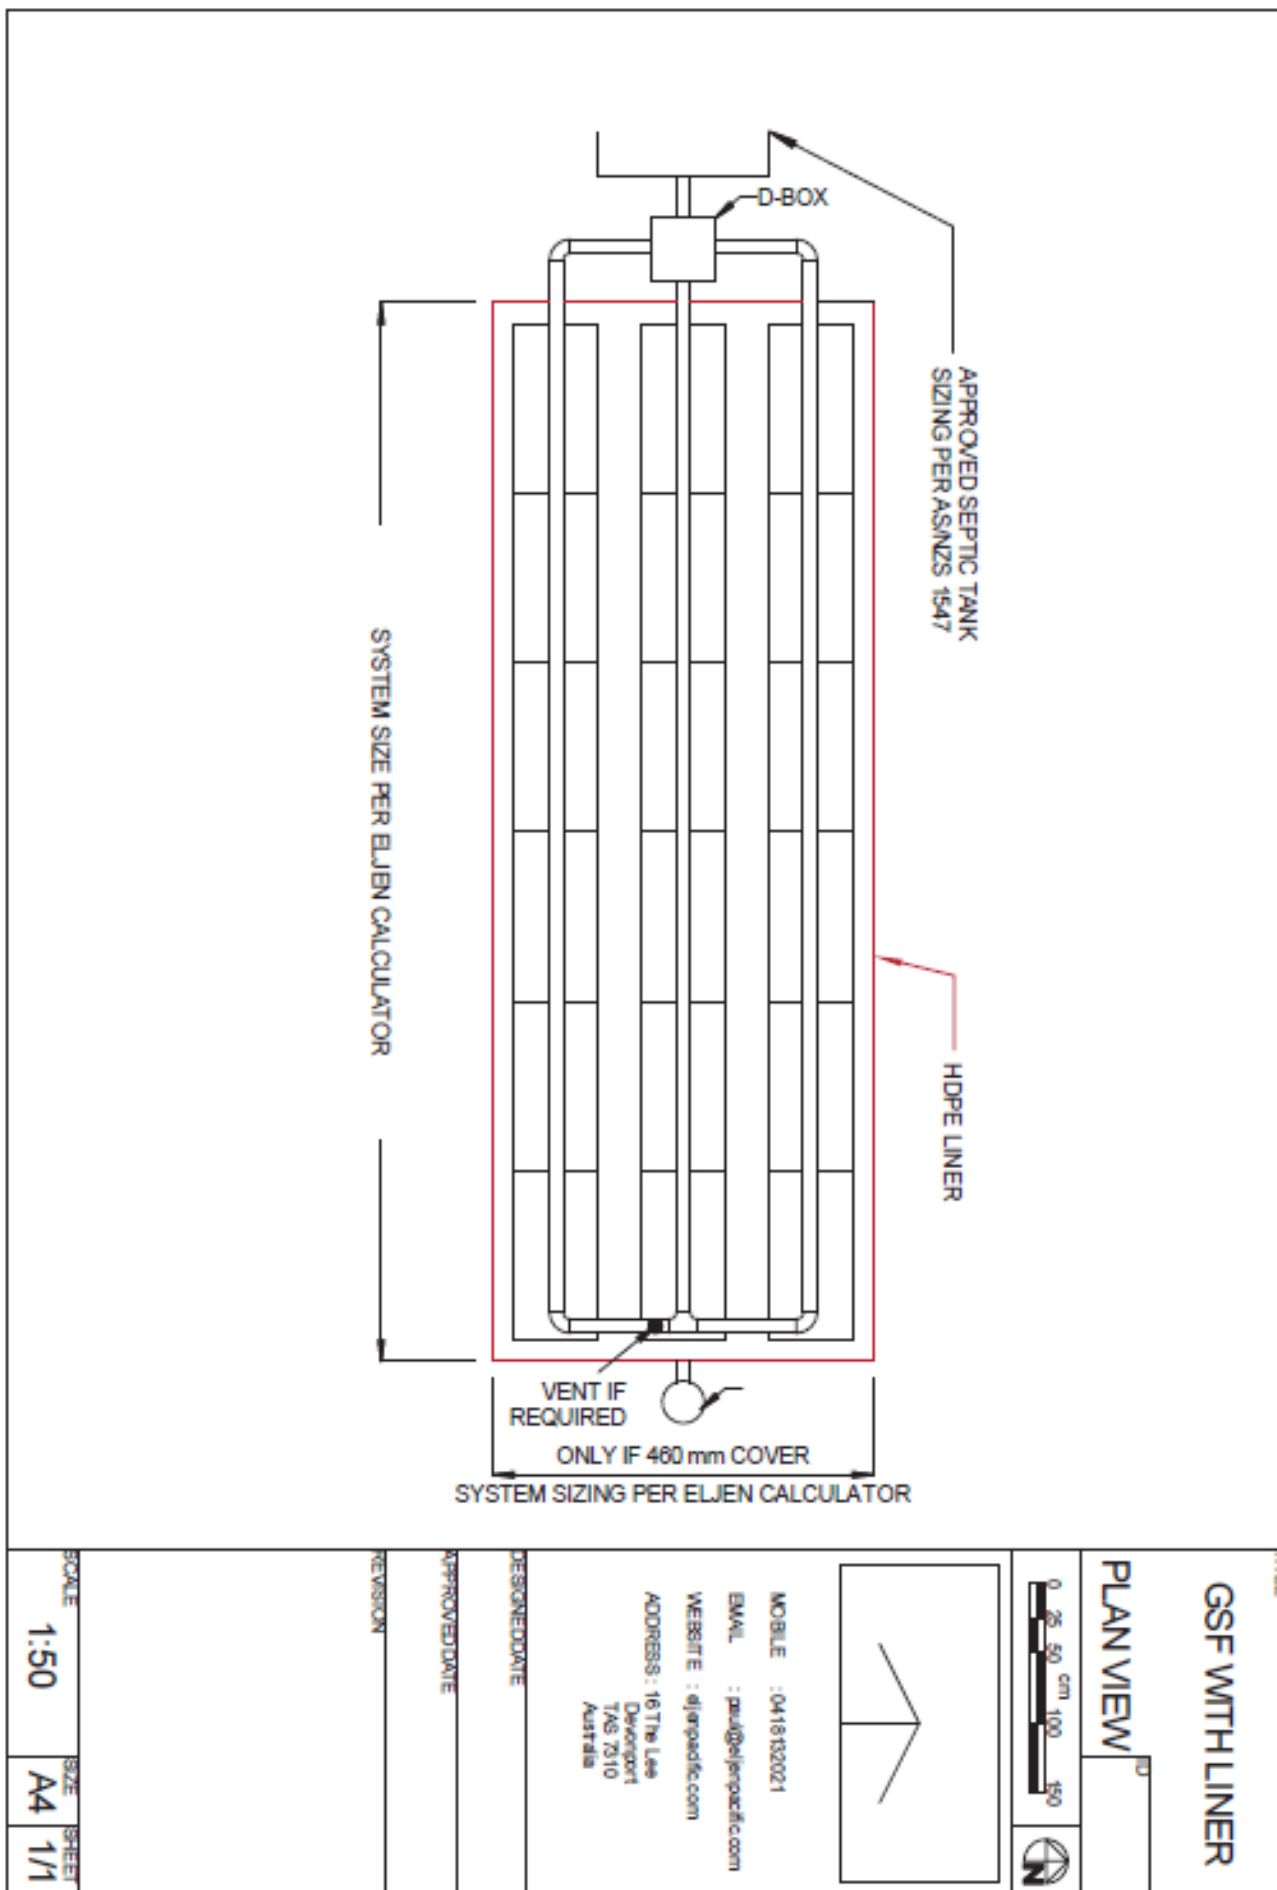

TITLE

**GSF WITH LINER**

**PLAN VIEW**

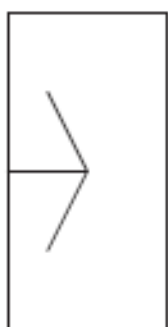

MOBILE : 0418132021

EMAIL : paul@eljenpacific.com

WEBSITE : eljenpacific.com

ADDRESS : 16 The Lane  
 Devonport  
 TAS 7310  
 Australia


DESIGNED DATE

APPROVED DATE

REVISION

SCALE	SIZE	SHEET
1:50	A4	1/1

20 November 2019	Director of Building Control Delegate of the Minister for Building and Construction
------------------	--

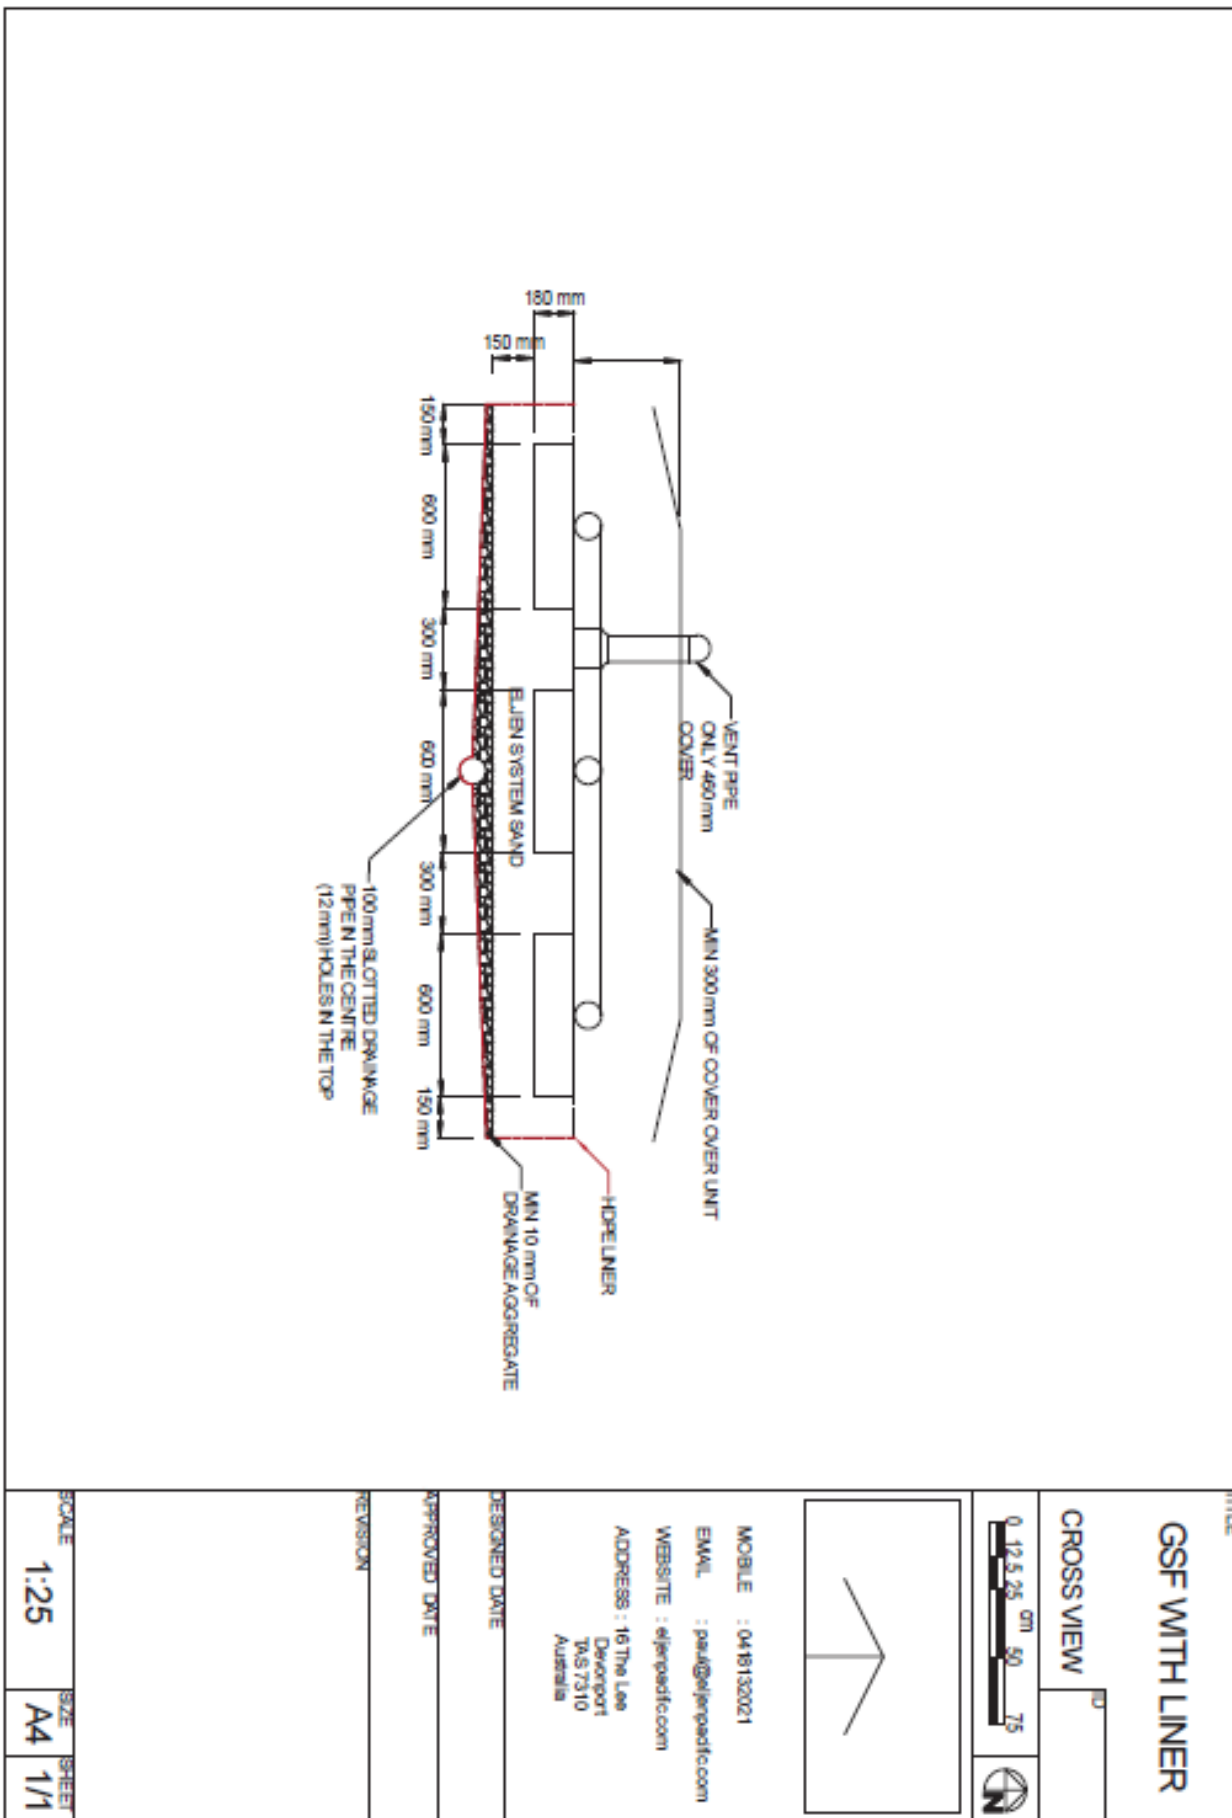

20 November 2019

Director of Building Control  
Delegate of the Minister for Building and Construction